

Well Construction Details and Log of Boring RIMW-10

Final Remedial Investigation Report
Casmalia Resources Superfund Site
Casmalia, California


PLATE

E9-9

DRAWN	JOB NUMBER	CHECKED	CHK'D DATE	APPROVED	APPR'D DATE
PCB	4088097619	WJF	1/11	WBC	1/11

Well Construction Details

Date 9/12/06
 Driller Air Rotary
 Drilling Method Air Rotary
 Sampler Continuous Core
 Hammer Weight NA Drop NA
 Logged by Datum
 Surface Elevation 663.91 Hole Dia. 8.5
 Northing 506597.8129 Easting 1236143.128

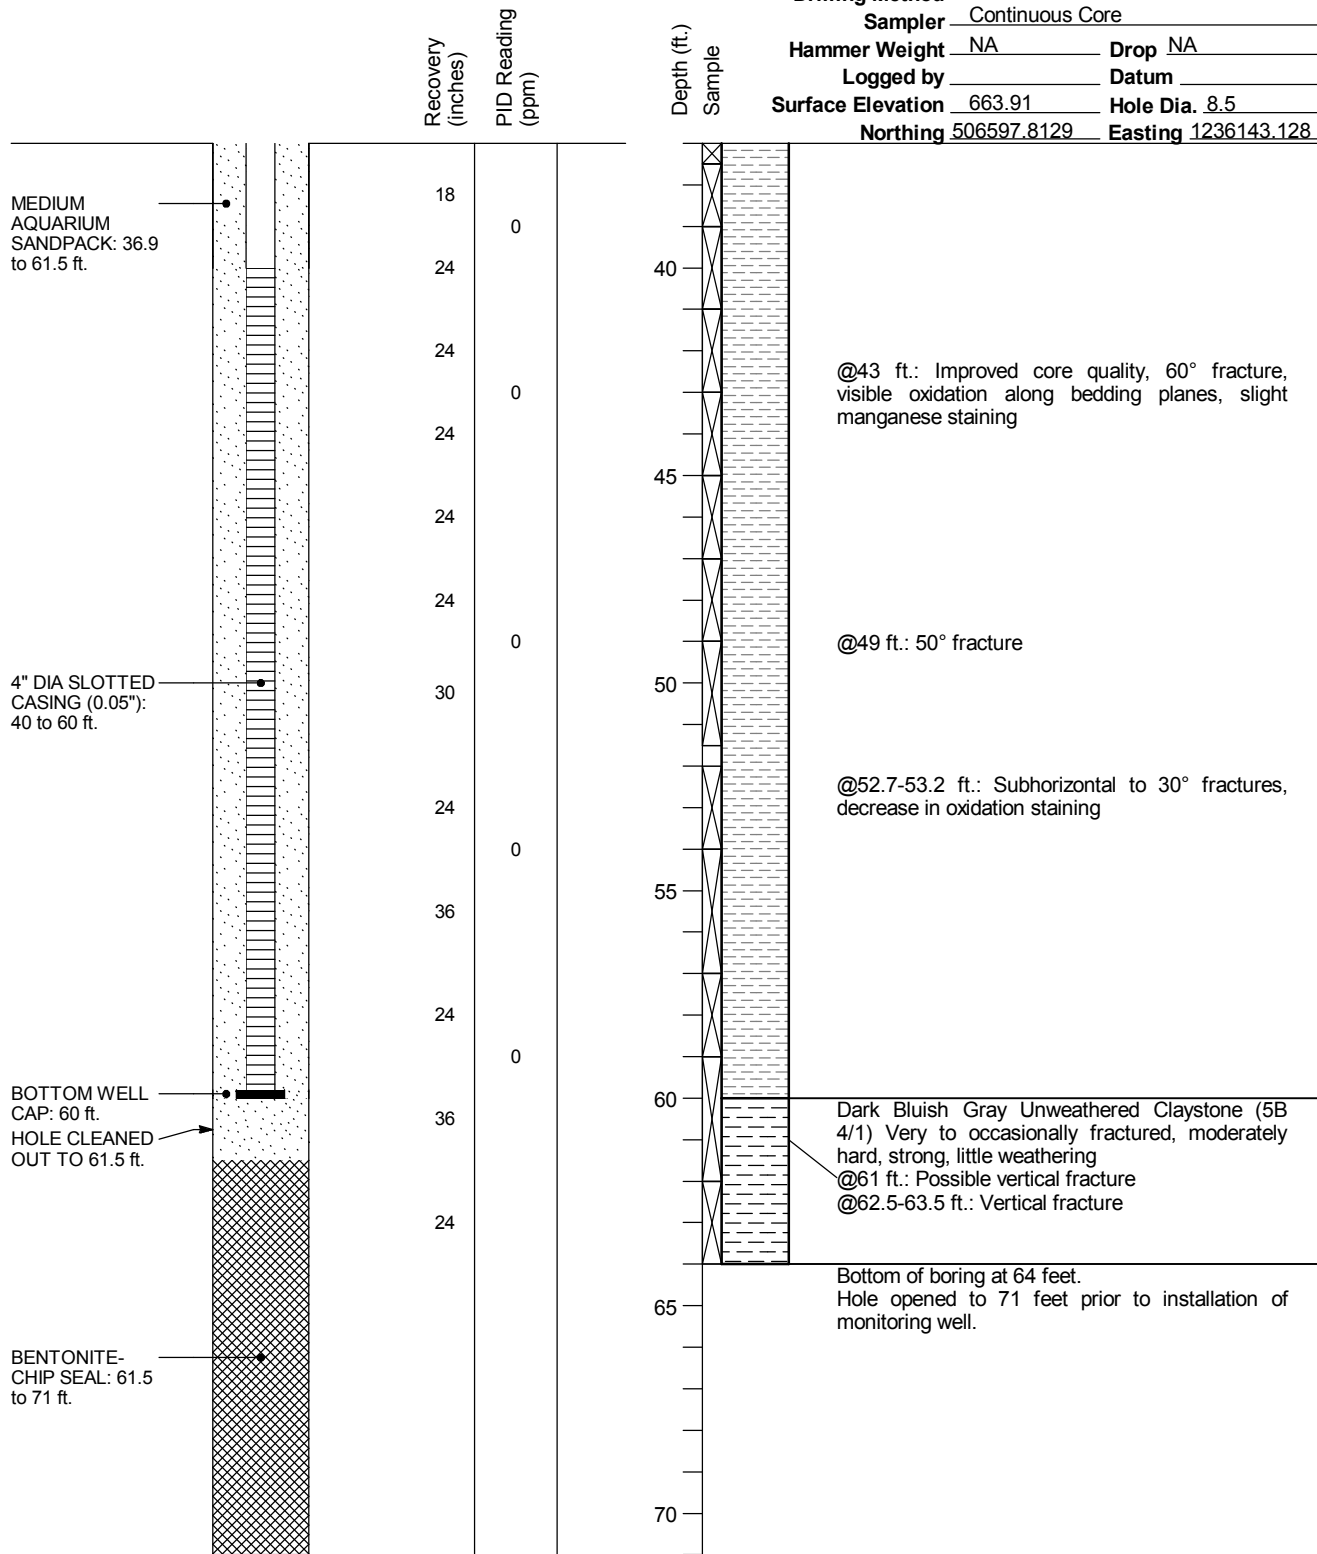

BORING_WELL2_CASMALIA.RIFS.GPJ GEOL.GDT 12/13/10

Well Construction Details and Log of Boring RIMW-10

Final Remedial Investigation Report
 Casmalia Resources Superfund Site
 Casmalia, California

PLATE

E9-9

DRAWN	JOB NUMBER	CHECKED	CHCK'D DATE	APPROVED	APPRV'D DATE
PCB	4088097619	WJF	1/11	WBC	1/11